


Wallyball Note:

The height of the net measured from the center of the court shall not be lower than 8'0" or higher than 8'2". See manufacturer's instructions.

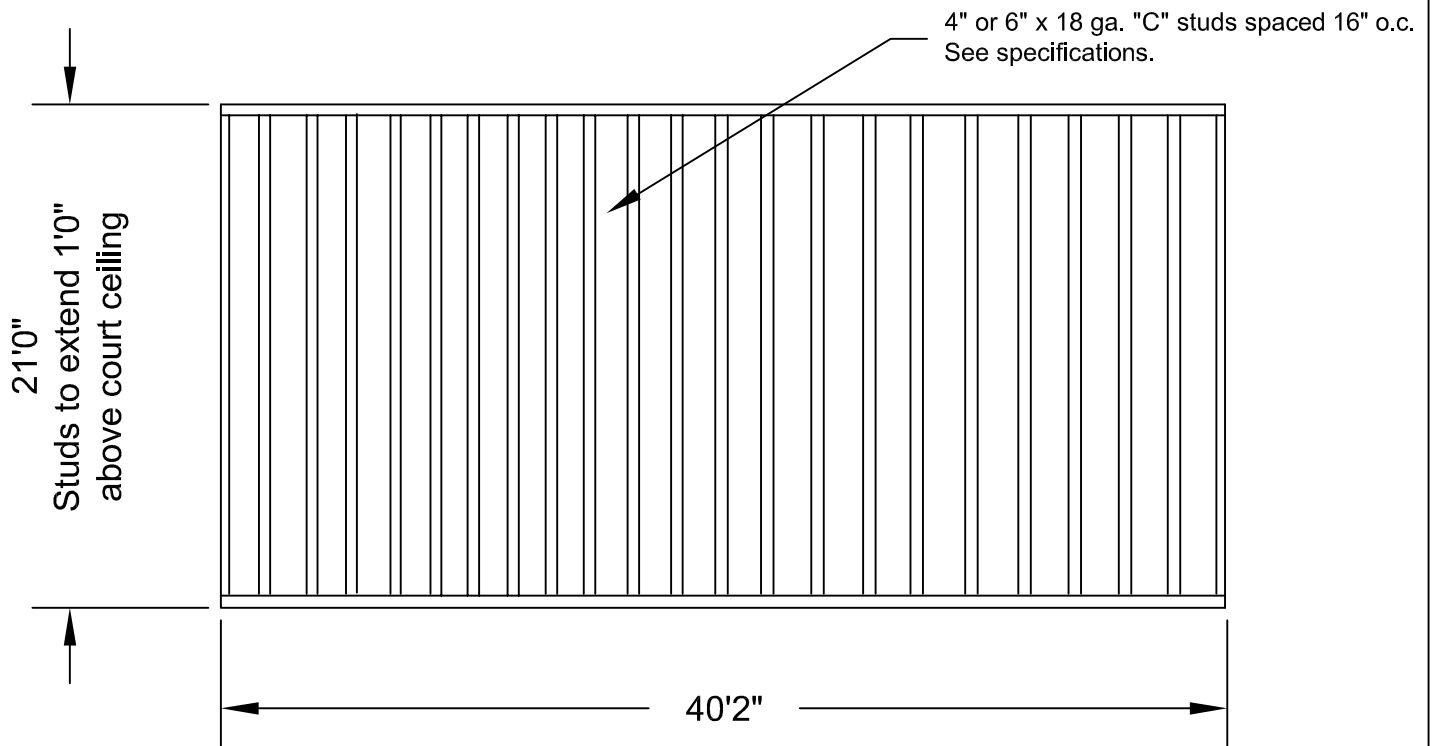

Check here if framing is by others.



The Court Company
 3059 Forest Hill-Irene Road
 Germantown, TN 38138 USA

Drawings are submitted for review for contracted project and are to be used accordingly.
 Drawings are not to scale.

Typical Side Wall Details