

18 ga. metal "C" studs fastened together with metal screws, typical @ corners. See specifications.


$1\frac{1}{8}$ " Tongue & Groove front wall panels. See specifications.

$\frac{7}{8}$ " Tongue & Groove side wall panels. See specifications.

4" or 6" x 18 ga. metal "C" studs spaced 12" o.c. @ front wall. See specifications.

4" or 6" x 18 ga. metal "C" studs spaced 16" o.c. @ side wall. See specifications.

Fire retardant sound-proofing up 8'0" at front wall only. See specifications.

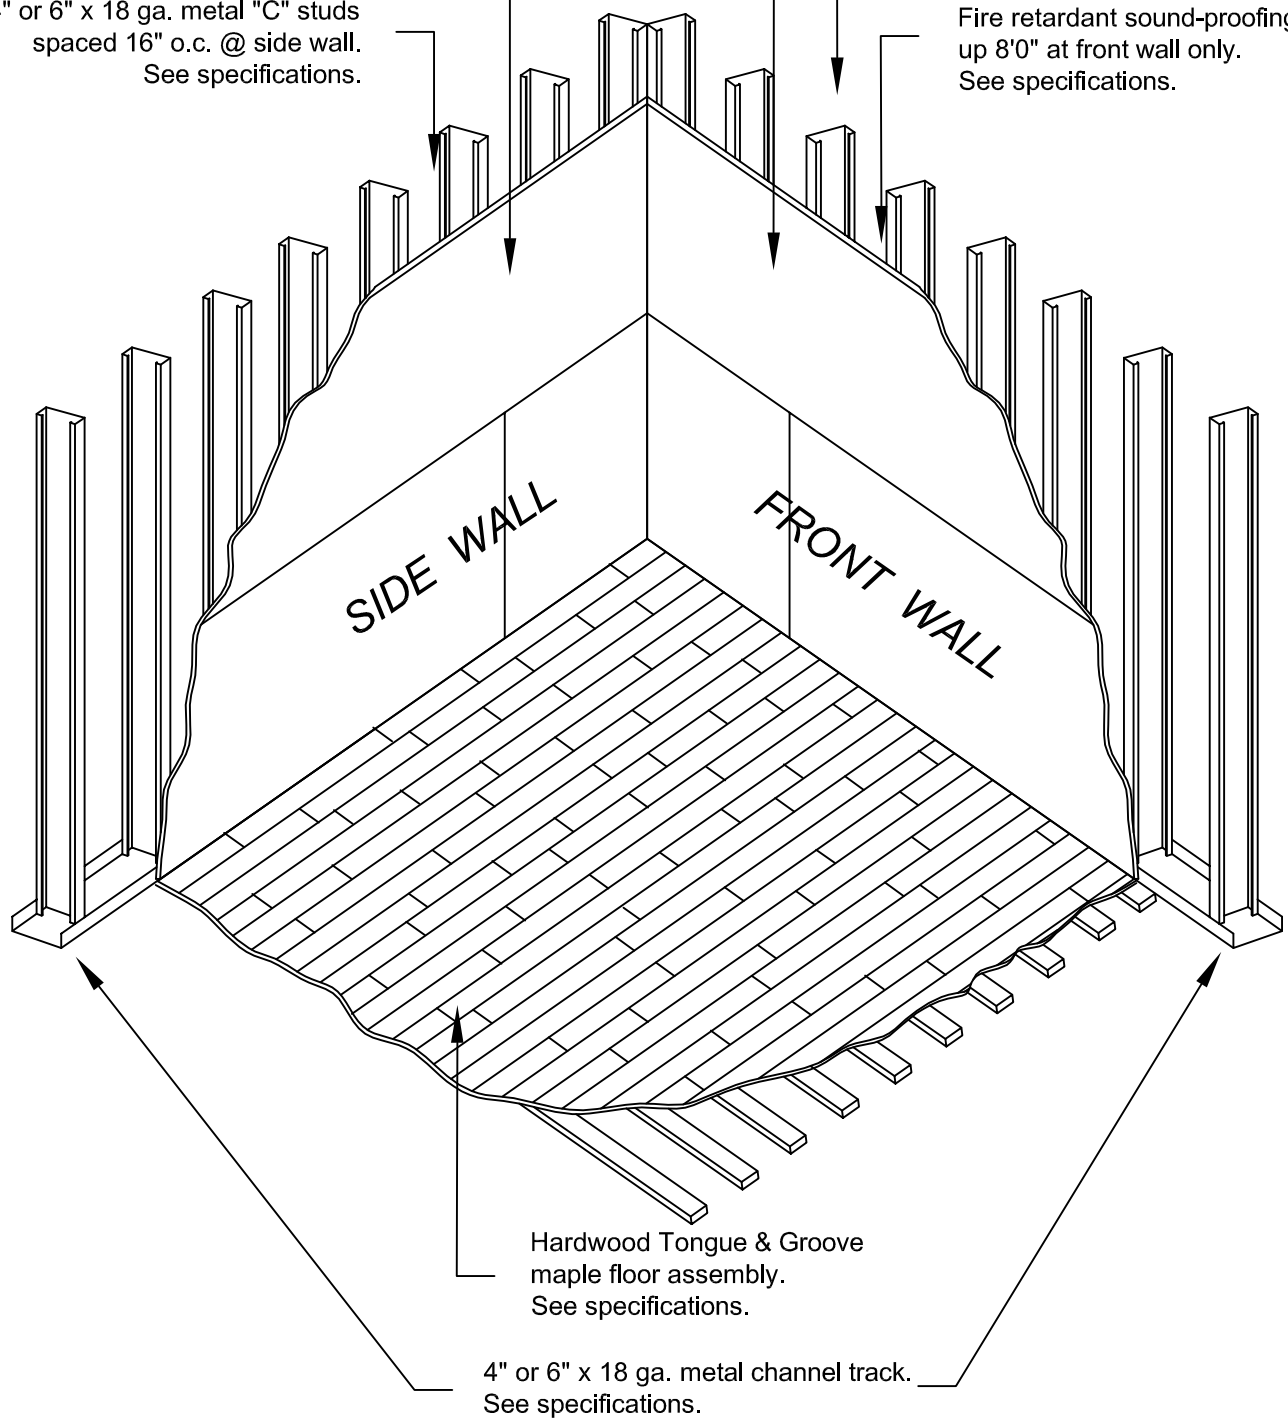

The Court Company
3059 Forest Hill-Irene Road
Germantown, TN 38138 USA

Drawings are submitted for review for contracted project and are to be used accordingly.
Drawings are not to scale.

Isometric of
Typical Court

Page